




# PORT OF ORILLIA DOCK REPLACEMENT PROJECT

## APPROVED LAYOUT

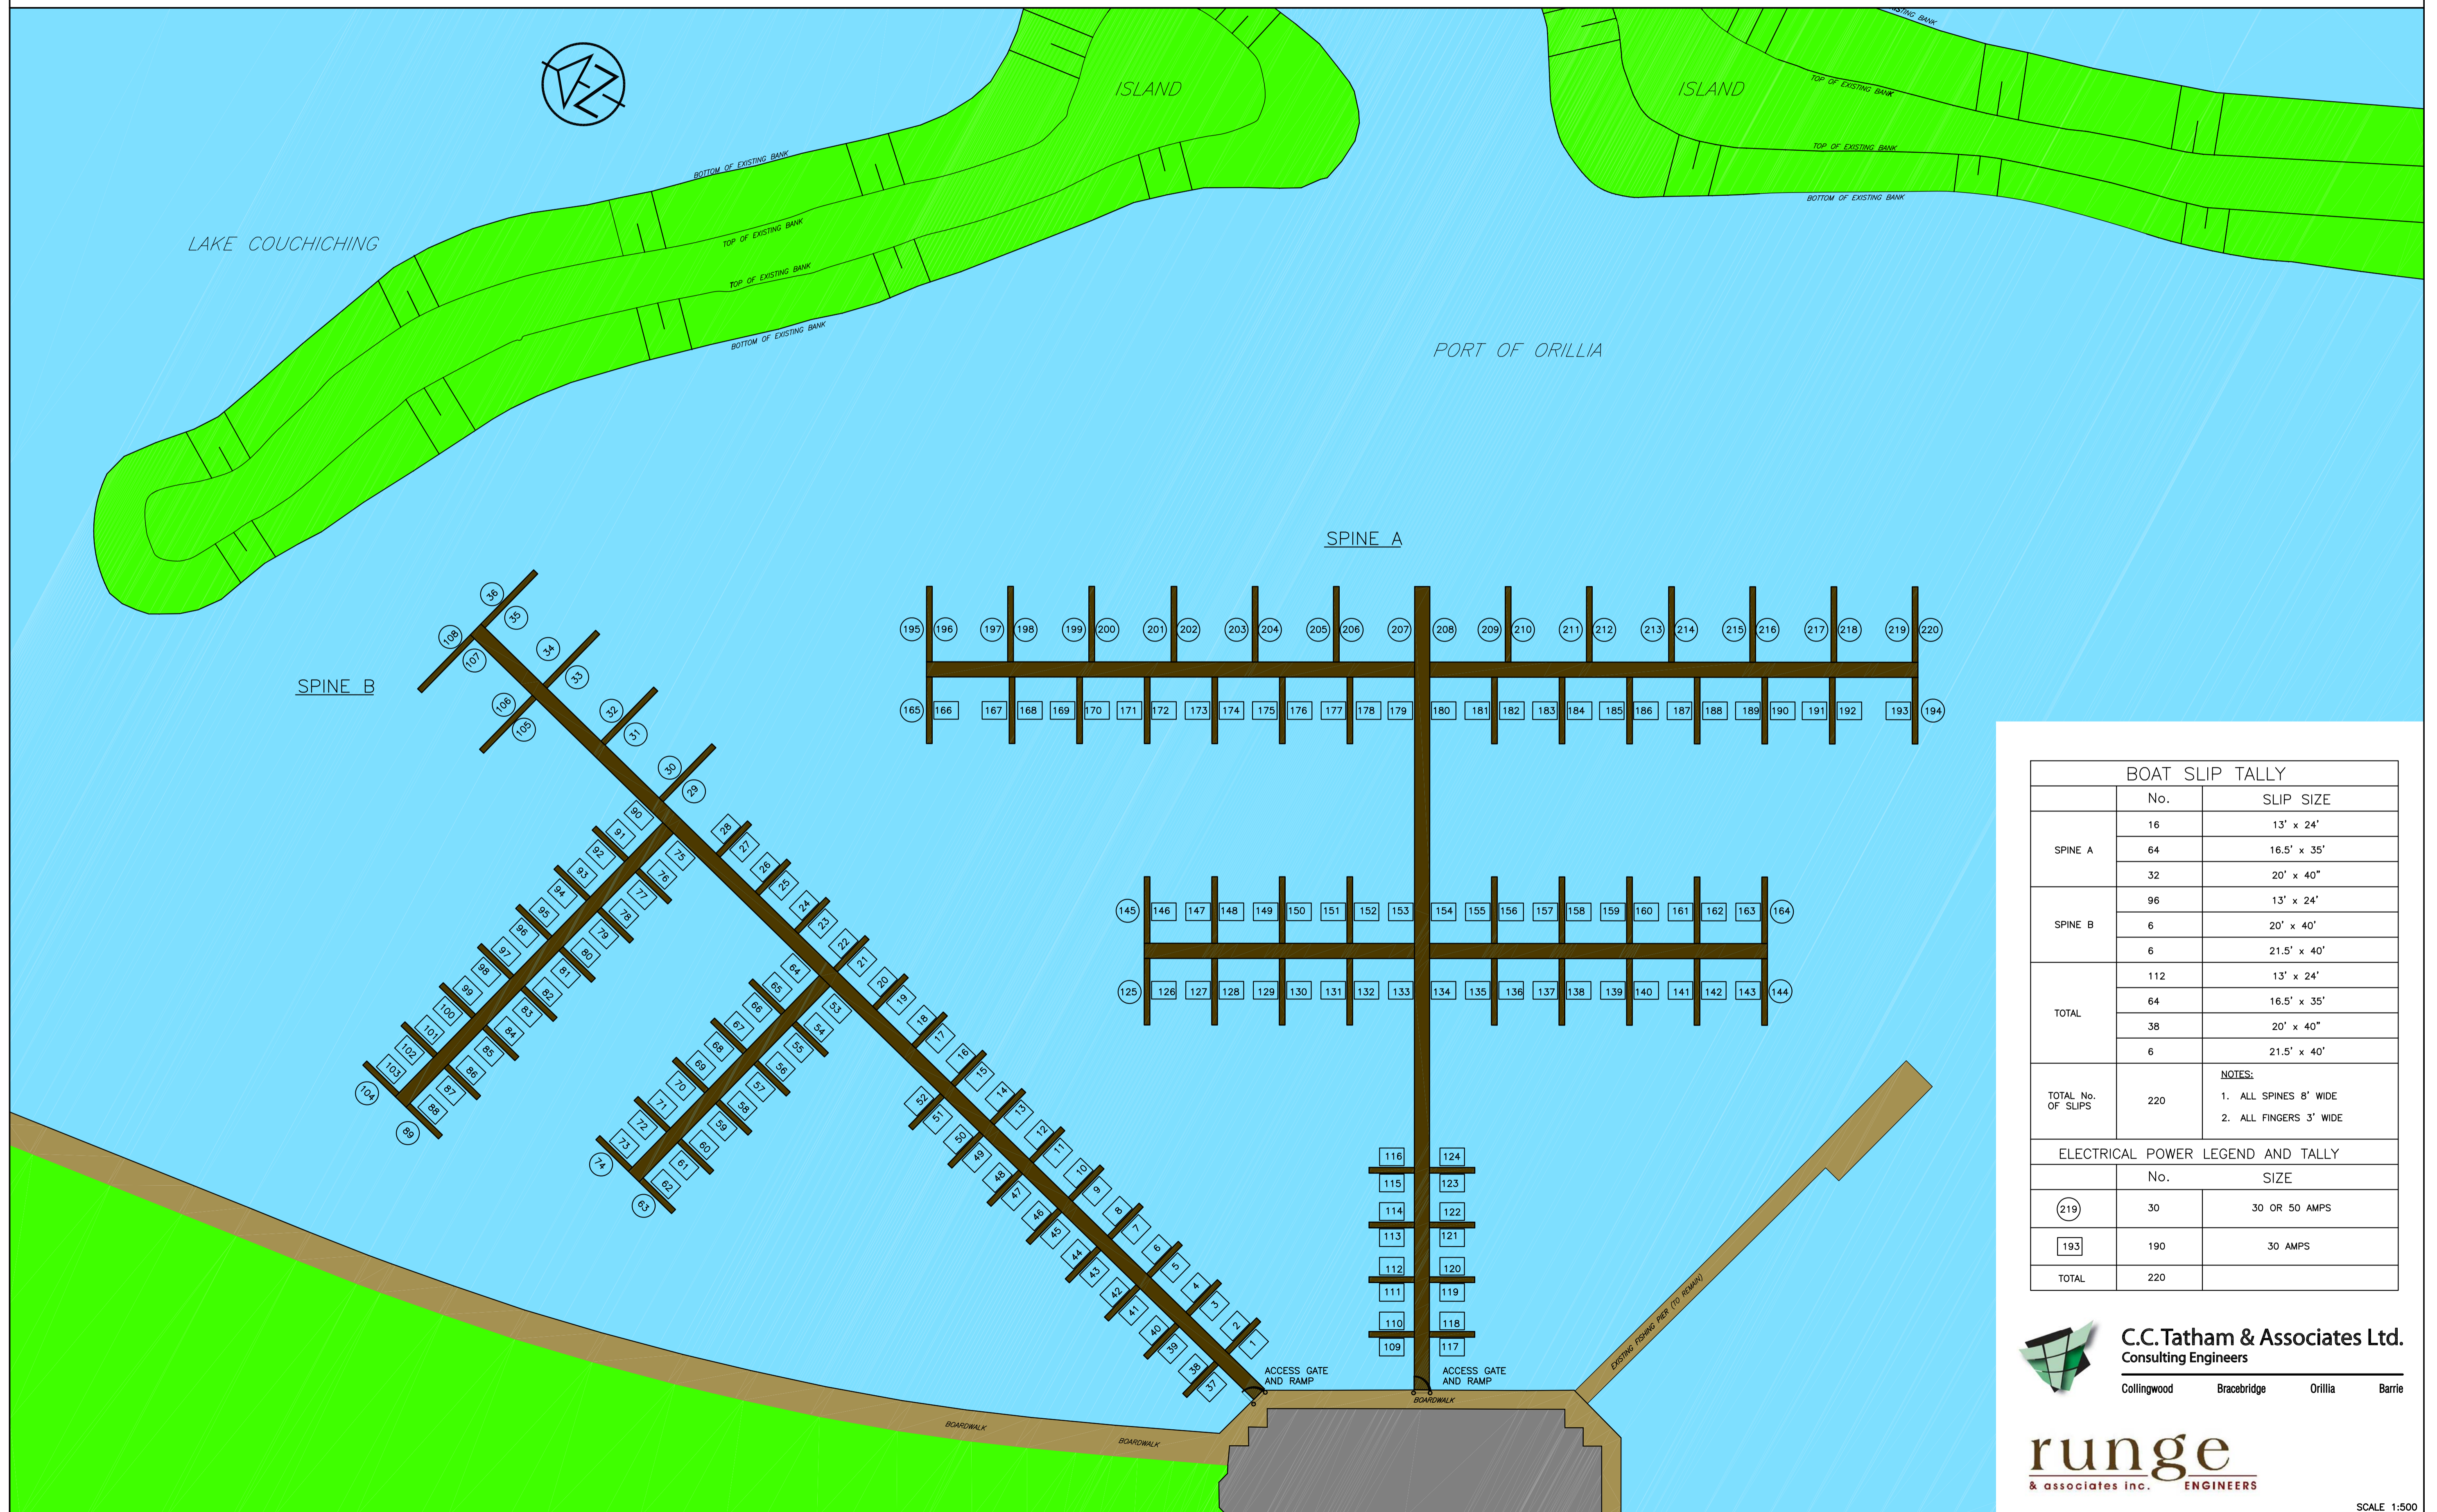

BOAT SLIP TALLY		
	No.	SLIP SIZE
SPINE A	16	13' x 24'
	64	16.5' x 35'
	32	20' x 40"
SPINE B	96	13' x 24'
	6	20' x 40'
	6	21.5' x 40'
TOTAL	112	13' x 24'
	64	16.5' x 35'
	38	20' x 40"
	6	21.5' x 40'
TOTAL No. OF SLIPS	220	<b>NOTES:</b> 1. ALL SPINES 8" WIDE 2. ALL FINGERS 3' WIDE

ELECTRICAL POWER LEGEND AND TALLY		
	No.	SIZE
(219)	30	30 OR 50 AMPS
[193]	190	30 AMPS
TOTAL	220	

**C.C. Tatham & Associates Ltd.**  
 Consulting Engineers  
 Collingwood    Bracebridge    Orillia    Barrie

